



1 FIFTH FLOOR - WARD EAST - LONGITUDINAL SECTION  
A-101 | A-201 SCALE: 1/4" = 1'-0"

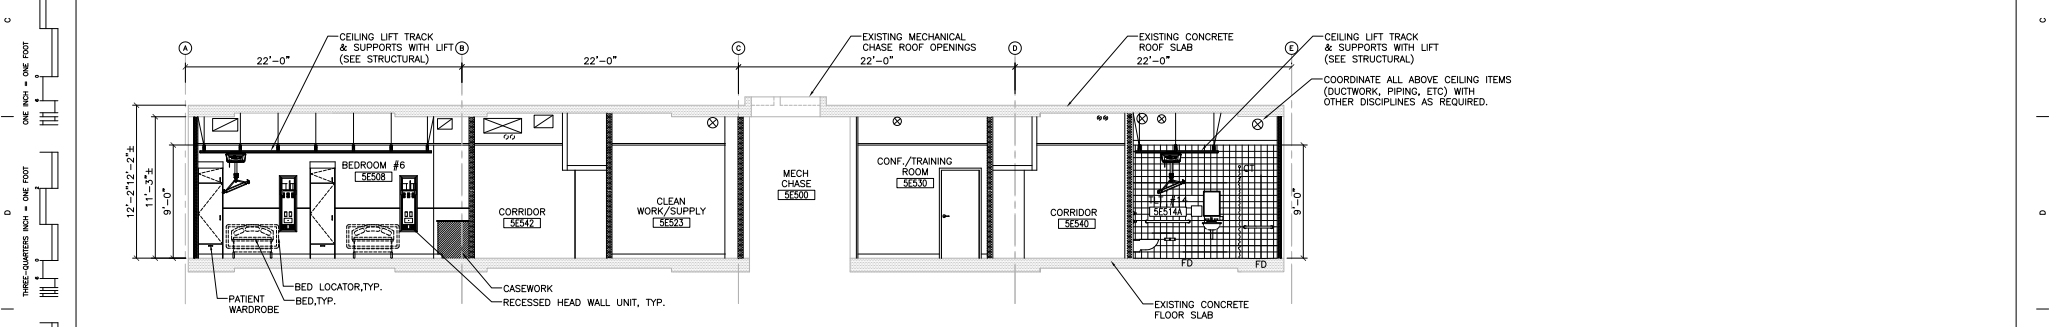

2 FIFTH FLOOR - WARD EAST - LATITUDINAL SECTION  
A-101 | A-201 SCALE: 1/4" = 1'-0"

100% SUBMITTAL  
BID SET -  
CONSTRUCTION  
DOCUMENTS  
DATE: DECEMBER, 21 2012

BID SET - 100% CONSTRUCTION DOCUMENTS

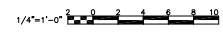

FULLY SPRINKLERED

BY	REVISIONS	DATE

**LINDBERGH & ASSOCIATES, LLC**  
2170 Ashley Phosphate Road - Suite 504  
Charleston, South Carolina, 29406  
Phone: (843)553-6670 Fax: (843)553-0755



**CONFIDENTIAL** THESE DRAWINGS MUST BE RETURNED TO FACILITIES MANAGEMENT SERVICE, PROJECT SECTION, UPON COMPLETION, OR FINAL USE BY THE CONTRACTOR FOR BIDDING PURPOSES.

**ASBESTOS WARNING:** ASBESTOS CONTAINING BUILDING MATERIALS (ACBM) ARE PRESENT THROUGHOUT THE FACILITY. IF CONTRACTORS FIND ACBM, OR SUSPECT FINDING ACBM, THEY SHALL IMMEDIATELY STOP WORK AND CONTACT THE PROJECT COR.

**SCALING NOTES:** FULL SIZE V.A. "E" SHEETS (SCALE AS INDICATED) AND HALF SIZE V.A. "D" SHEETS ( @ THE SCALE INDICATED LETTER SIZE DRAWINGS ARE NOT TO SCALE.

**GENERAL NOTE:** CONTRACTORS AND ARCHITECT/ENGINEERING FIRMS ARE RESPONSIBLE FOR THE FIELD VERIFICATION OF ALL EXISTING CONDITIONS.

Project Title  
**RENOVATE  
WARD 5 EAST**

Drawing Title	Date	
FIFTH FLOOR - WARD EAST LATITUDINAL AND LONGITUDINAL SECTIONS	12/21/12	
Building Number	Checked	Drawn
47	JSA	NEK
Location	ASHEVILLE, NC	

Project No.	DRAWING NO.
637-11-119	A-201
Dwg	Of 78
22	78

