



A THREE INCHES = ONE FOOT
 B ONE AND ONE-HALF INCHES = ONE FOOT
 C ONE INCH = ONE FOOT
 D THREE-QUARTERS INCH = ONE FOOT
 E ONE-HALF INCH = ONE FOOT
 F ONE-FOURTH INCH = ONE FOOT

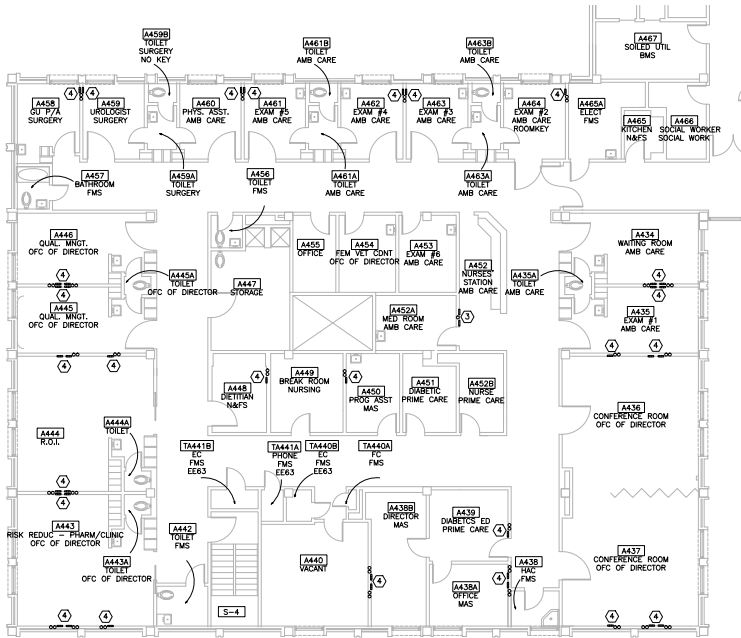

FOURTH FLOOR WARD EAST MEDICAL GAS DEMOLITION PLAN
 SCALE: 1/8" = 1'-0"

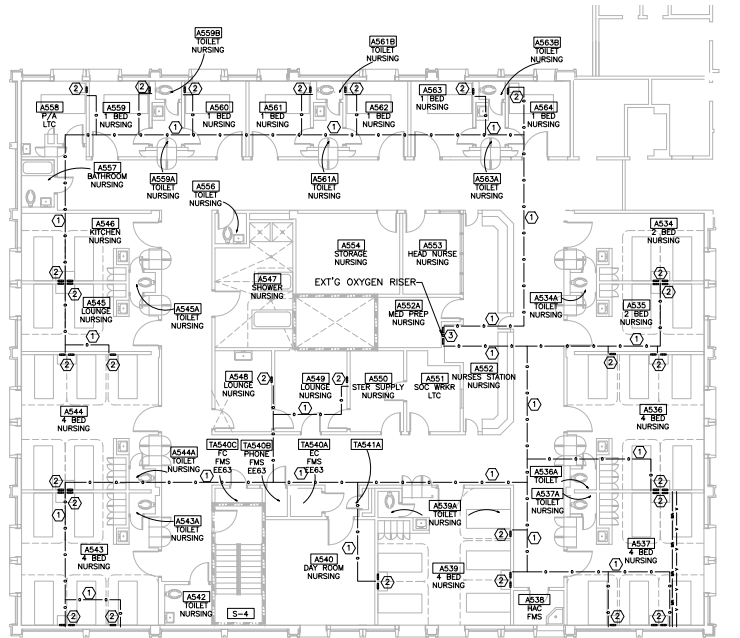


FIFTH FLOOR WARD EAST MEDICAL GAS DEMOLITION PLAN
 SCALE: 1/8" = 1'-0"

① MEDICAL GAS DEMO KEYED NOTES


1. REMOVE EXISTING 1/2" OXYGEN PIPING ABOVE FIFTH FLOOR CEILING FROM ZONE VALVE BOX TO ALL OUTLETS.
2. REMOVE EXISTING OXYGEN, MEDICAL AIR AND VACUUM OUTLET BOXES. REMOVE ADJACENT 1/2" MEDICAL AIR AND 3/4" VACUUM RISERS FROM FOURTH FLOOR BACK TO ABOVE FOURTH FLOOR CEILING AND CAP.
3. REMOVE EXISTING FIFTH FLOOR OXYGEN ZONE VALVE BOX AND CAP RISER ABOVE THE FOURTH FLOOR CEILING.
4. CAP 1/2" MEDICAL AIR AND 3/4" VACUUM RISERS, SERVING FIFTH FLOOR MEDICAL GAS OUTLETS, ABOVE FOURTH FLOOR CEILING.

MEDICAL GAS GENERAL NOTES

1. COORDINATE WITH ARCHITECTURAL PLANS FOR FLOOR PENETRATION REPAIR DETAILS.

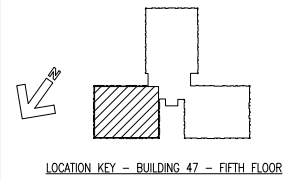

100% SUBMITTAL
 BID SET -
 CONSTRUCTION
 DOCUMENTS
 DATE: DECEMBER, 21 2012

 

BID SET - 100% CONSTRUCTION DOCUMENTS

FULLY SPRINKLERED

BY	REVISIONS	DATE



CONFIDENTIAL THESE DRAWINGS MUST BE RETURNED TO FACILITIES MANAGEMENT SERVICE, PROJECT SECTION, UPON COMPLETION, OR FURNISH USE BY THE CONTRACTOR FOR BIDDING PURPOSES.

ASBESTOS WARNING: ASBESTOS CONTAINING BUILDING MATERIALS (ACBM) ARE PRESENT THROUGHOUT THE FACILITY. IF CONTRACTORS FIND ACBM, OR SUSPECT FINDING ACBM, THEY SHALL IMMEDIATELY STOP WORK AND CONTACT THE PROJECT COTR.

SCALING NOTES: FULL SIZE V.A. "T" SHEETS (SCALE AS INDICATED) AND HALF SIZE V.A. "D" SHEETS (∅ THE SCALE INDICATED LETTER SIZE DRAWINGS ARE NOT TO SCALE.

GENERAL NOTE: CONTRACTORS AND ARCHITECT/ENGINEERING FIRMS ARE RESPONSIBLE FOR THE FIELD VERIFICATION OF ALL EXISTING CONDITIONS.

Project Title
**RENOVATE
 WARD 5 EAST**

Drawing Title FOURTH & FIFTH FLOORS - WARD EAST MEDICAL GAS DEMOLITION PLANS	Date 12/21/12
Building Number 47	Project No. 637-11-119
Checked TMF	Drawn TFL
Location ASHEVILLE, NC	DRAWING NO. P103 Dwg 59 OF 78

